


THE DESIGN AND DETAILS DISCLOSED HEREIN ARE THE EXCLUSIVE PROPERTY OF CARLIN MANUFACTURING LLC. AND SHALL NOT BE COPIED OR REPRODUCED IN WHOLE OR IN PART WITHOUT THE PRIOR WRITTEN CONSENT OF CARLIN MANUFACTURING LLC. © 2006 CARLIN MANUFACTURING LLC.

REVISIONS				
ZONE	REV	DESCRIPTION	DATE	APPROVED

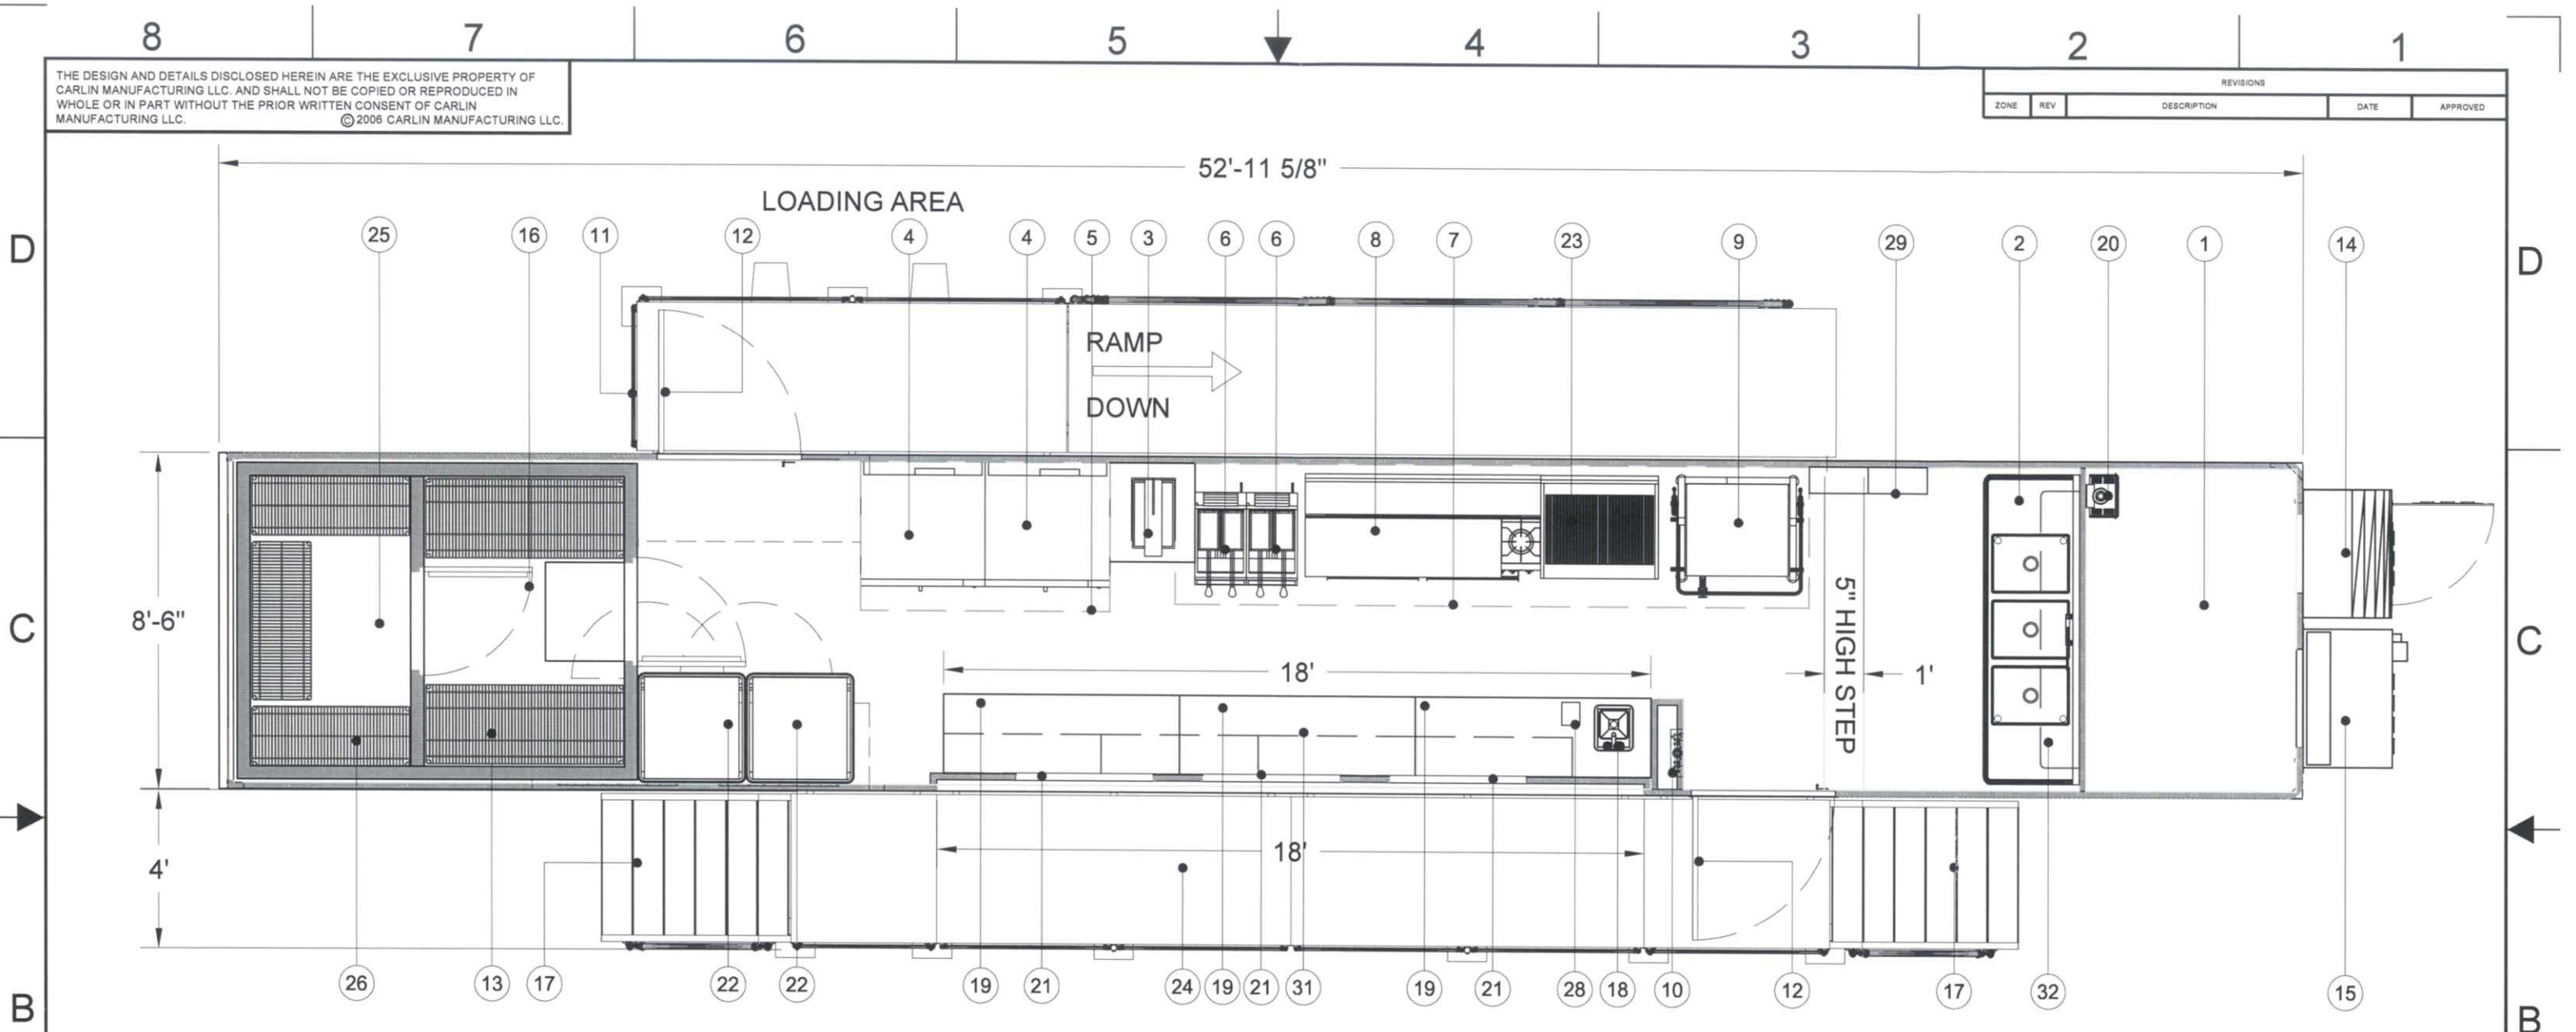

## FLOOR PLAN

### EQUIPMENT LIST:

- |  |   |                          |
|--|---|--------------------------|
| 1. GENERATOR COMPARTMENT                         | 14. MAKEUP AIR                                    | 28. MANUAL CAN OPENER    |
| 2. 3-COMPARTMENT SINK                            | 15. HVAC  | 29. ANSUL SYSTEM         |
| 3. FRY DUMP                                      | 16. WALK-IN COOLER                                | 30. NOT USED             |
| 4. DUAL STACK CONVECTION OVENS                   | 17. STAIRS W/ PLATFORM                            | 31. SS OVERHEAD SHELVING |
| 5. SSTL BOX HOOD                                 | 18. HAND SINK W/ SOAP & TOWEL DISPENSER           | 32. POT & PAN RACK       |
| 6. FRYER   | 19. SSTL COUNTER                                  |                          |
| 7. SSTL CANOPY HOOD                              | 20. WATER HEATER                                  |                          |
| 8. 60" GRIDDLE, 2-OPEN BURNERS, W/ 2 OVENS BELOW | 21. 30" H X 42" W SERVICE W/FIXED WINDOW          |                          |
| 9. SKITTLE                                       | 22. HOT FOOD CABINET                              |                          |
| 10. ELECTRICAL PANEL                             | 23. 36" CHARBROILER W/ REFRIGERATED DRAWERS BELOW |                          |
| 11. RAMP W/PLATFORM                              | 24. FOLD-DOWN PLATFORM                            |                          |
| 12. ENTRY DOOR                                   | 25. WALK-IN FREEZER                               |                          |
| 13. 24" X 60" SHELVING                           | 26. 18" X 48" SHELVING                            |                          |

**Kitchens To Go**  
EXECUTIVE CATERING  
53' TRAILER

UNLESS OTHERWISE SPECIFIED DIMENSIONS ARE IN INCHES  
TOLERANCES ARE:  
FRACTIONS 1/16 .XX\* ± .08  
DECIMALS .XX\* ± .08  
ANG ± 5° .XXX\* ± .005

DO NOT SCALE DRAWINGS

DRAWINGS PREPARED IN ACCORDANCE WITH MIL-T-3100, MIL-STD-100, AND ANSI Y14.5

SIZE	CAGE CODE	DWG. NO.	REV.
B		076A01-0-01	0
SCALE	CALC. WT.	ACT. WT.	SHEET
1/4" = 1' - 0"			

UNIT NO.	06-076	<b>CARLIN</b> MANUFACTURING LLC.		
APPROVALS	DATE	FLOOR PLAN AND EQUIPMENT LIST		
DRAWN GSF	06-13-06	SIZE	CAGE CODE	DWG. NO.
CHECKED		B		076A01-0-01
ENGR		REV.		0
DESIGN ACTIVITY		SCALE	1/4" = 1' - 0"	CALC. WT.
REV.				SHEET